


BUILDING 100
FRONT ELEVATION
3/32" = 1'-0"



BUILDING 200
PARTIAL FRONT ELEVATION
3/16" = 1'-0"

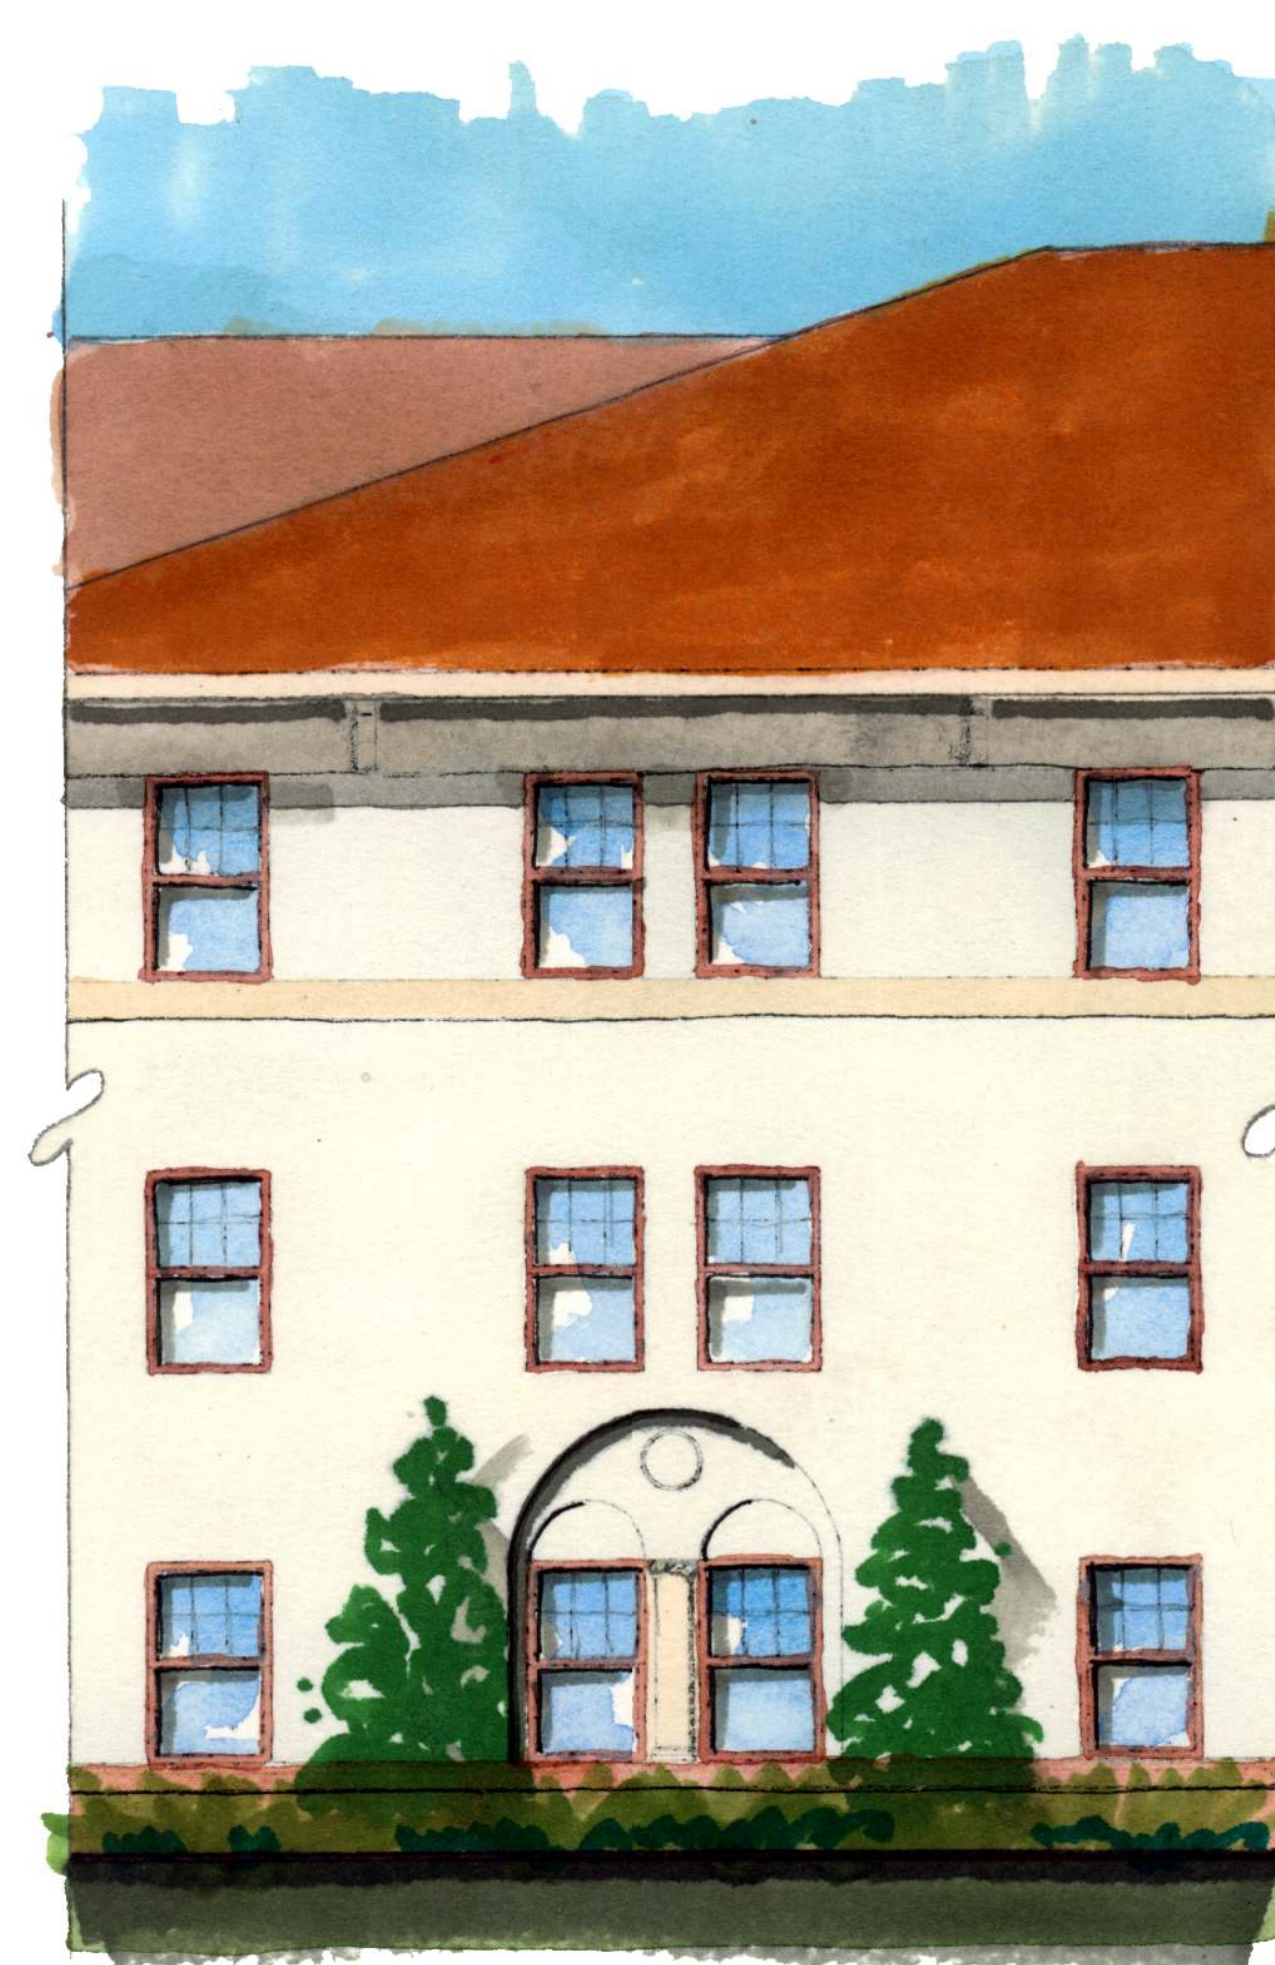

BUILDING 100 & 200
PARTIAL TYPICAL ELEVATION
3/16" = 1'-0"



BUILDING 100
PARTIAL SIDE ELEVATION
3/16" = 1'-0"

RESPONSIVE • COMPREHENSIVE • INNOVATIVE

NILES BOLTON ASSOCIATES
ONE BUCKHEAD PLAZA, SUITE 600
ATLANTA, GEORGIA 30600
404.365.7600 TEL, 404.365.7610 FAX
nbaa@nilesbolton.com